



THIRD LEVEL FLOOR PLANS

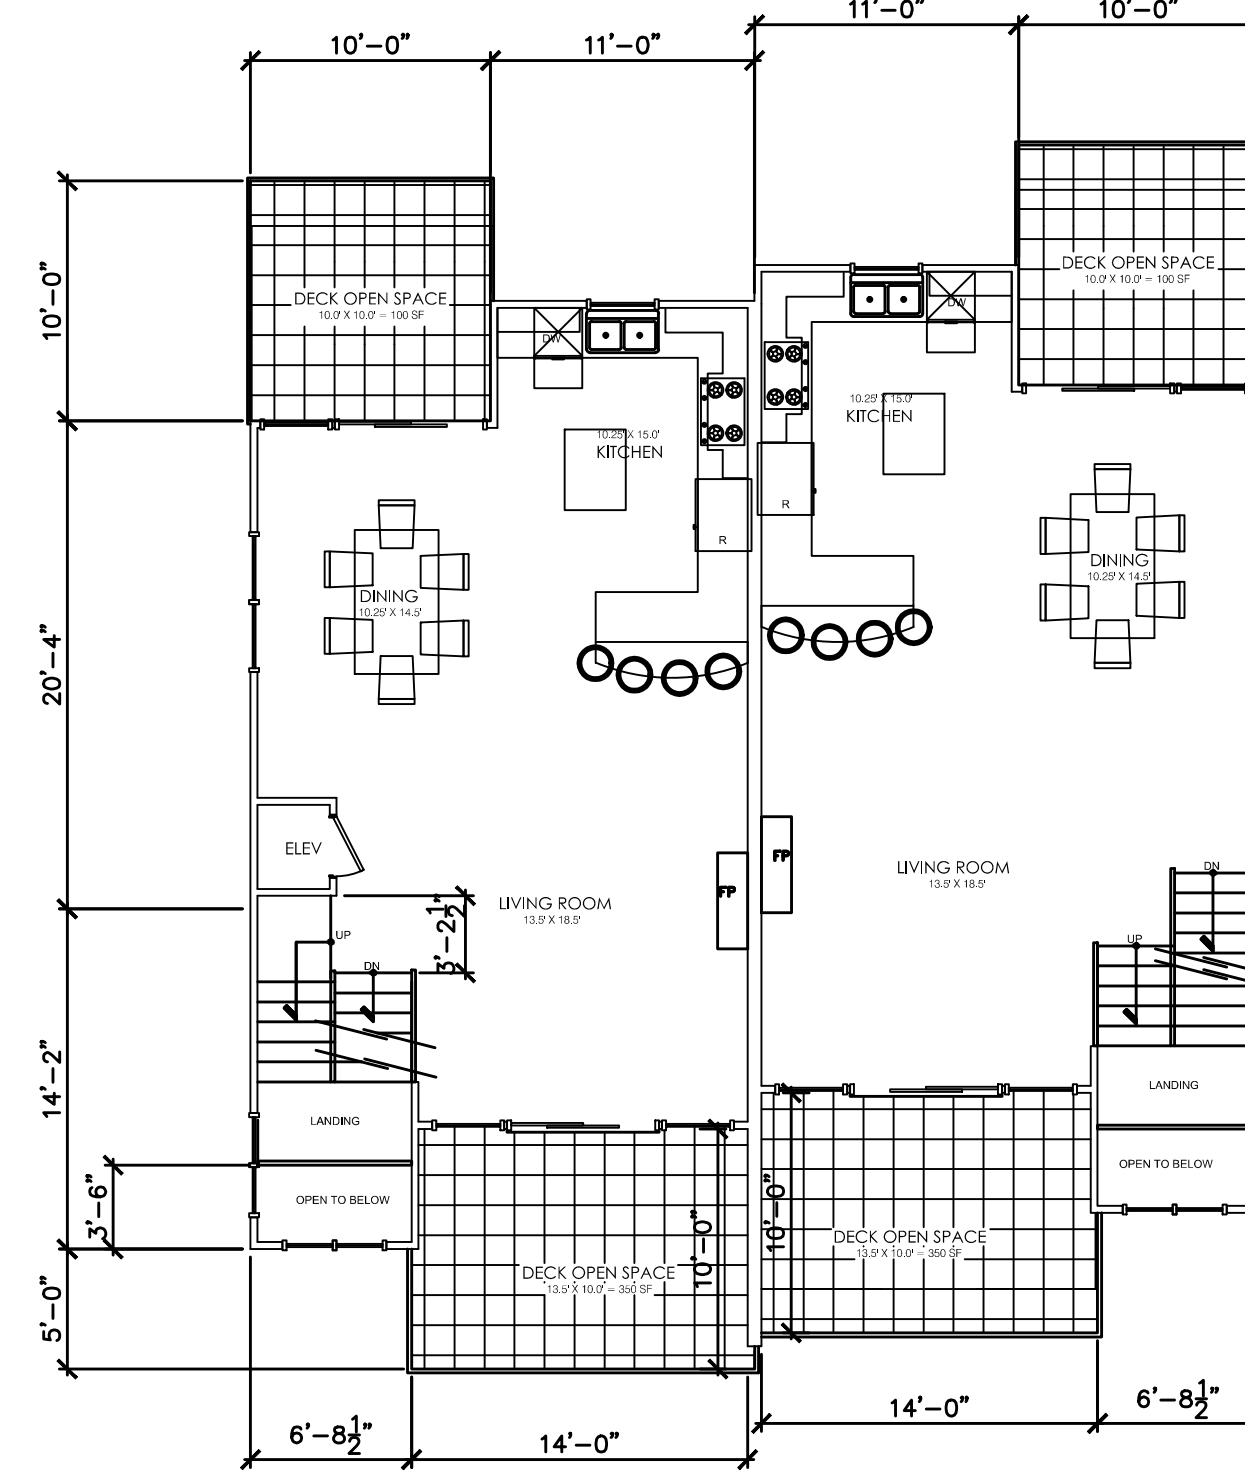

SECOND LEVEL FLOOR PLANS

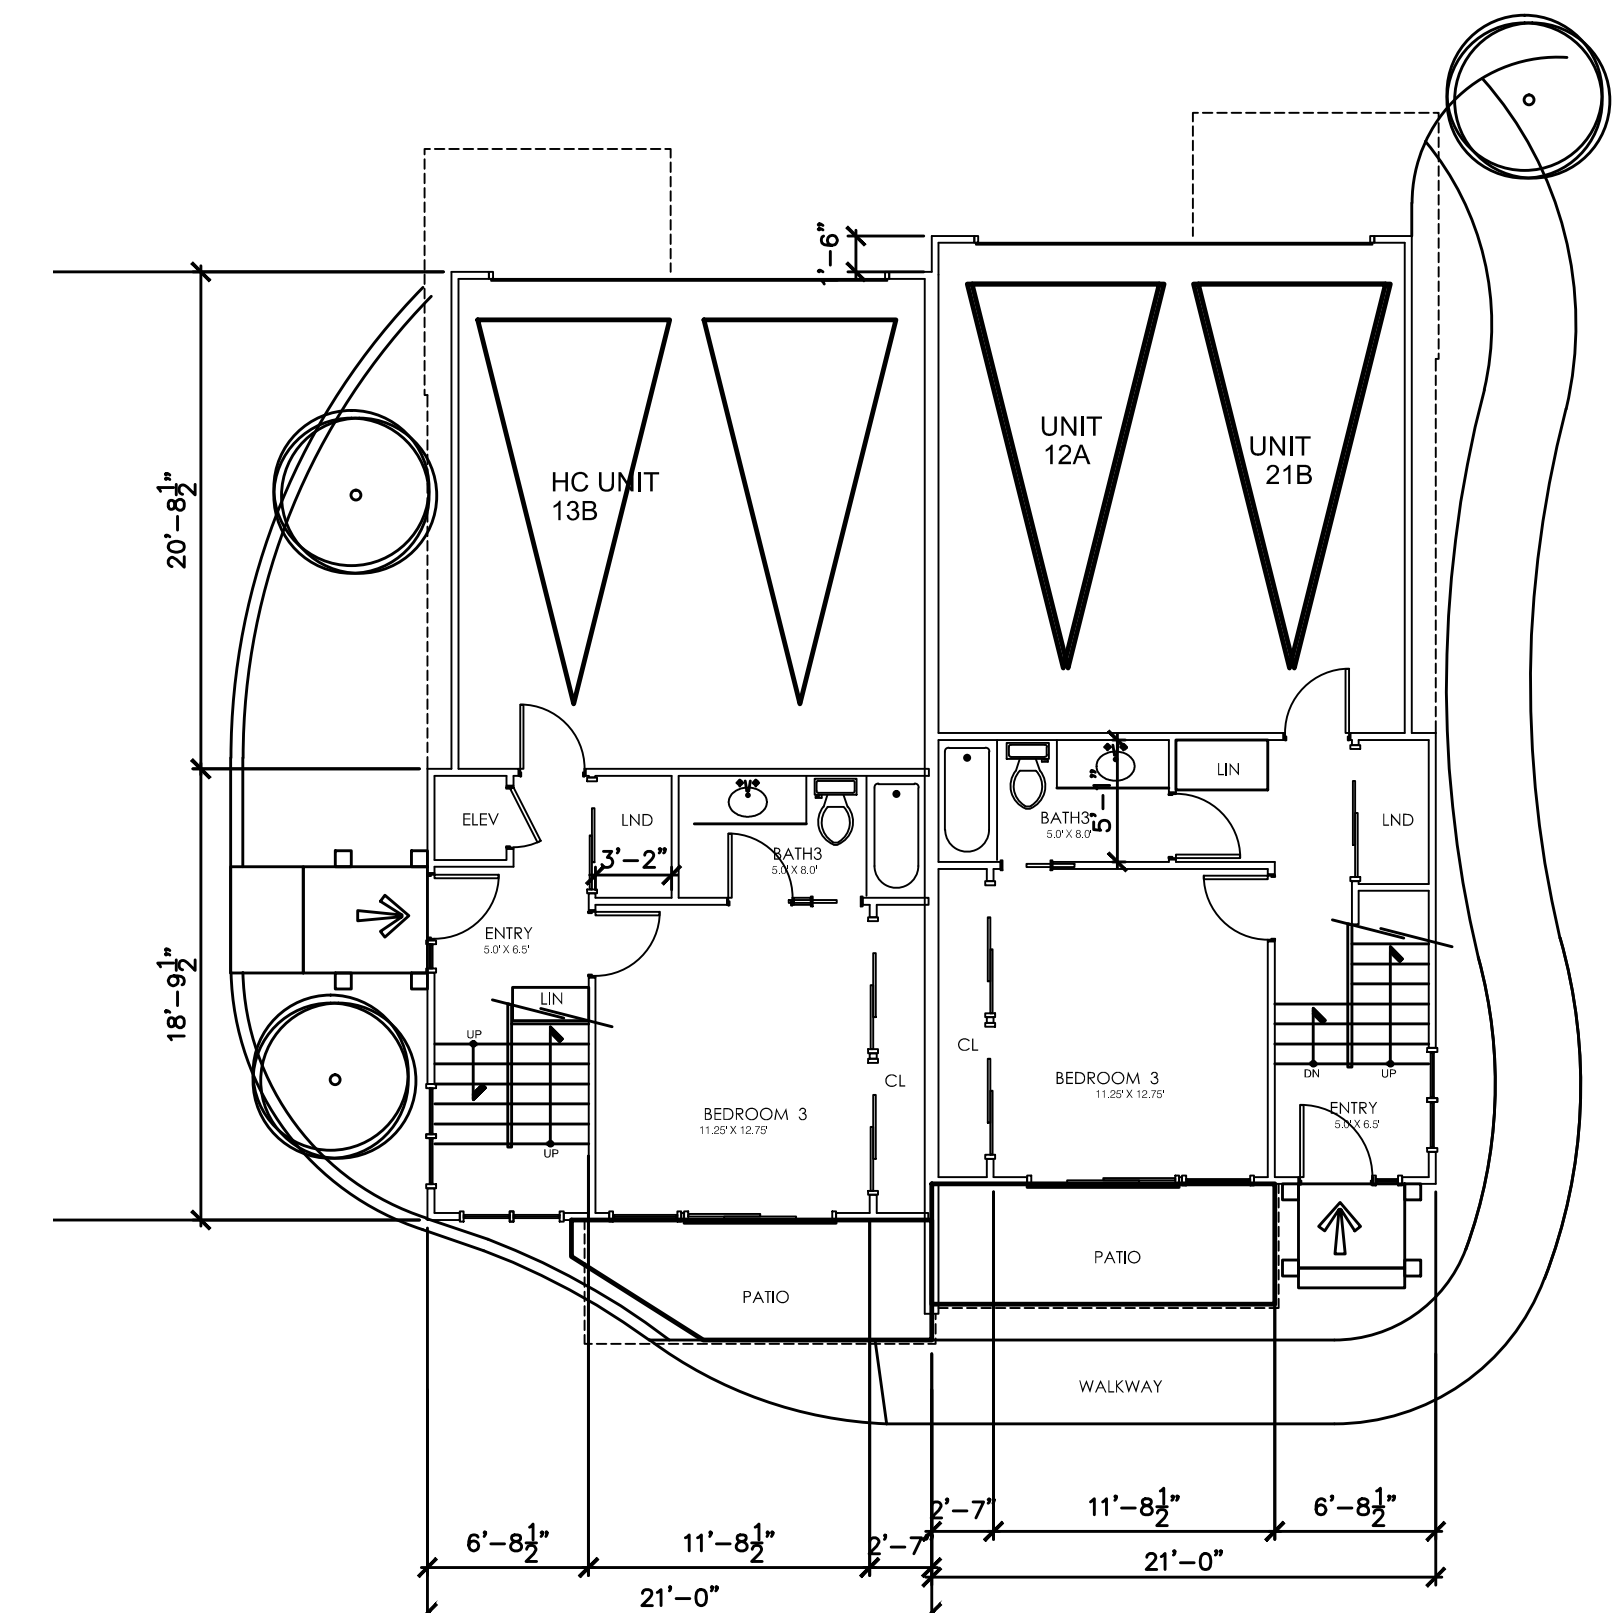



GROUND LEVEL FLOOR PLANS

HANDICAPPED ACCESS UNIT FLOOR PLAN - 13B UNIT
(10A UNIT MIRROR IMAGE)

ISSUANCE
PLANNING REVIEW 7-20-15

REVISION

CONDOMINIUM UNIT PLANS
250TH AND NARBONNE MULTI-USE
2154 250TH ST. & 25024 NARBONNE LOMITA, CA. 90717

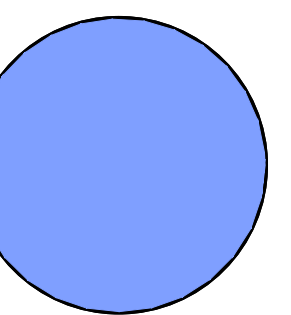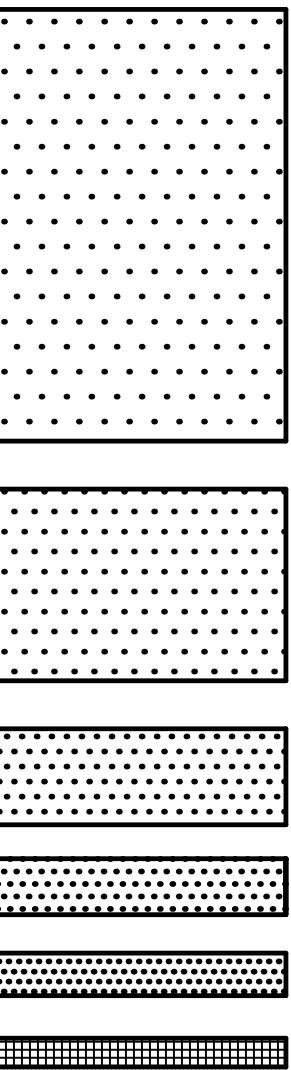

GERALD W. COMPTON AIA
Job No. 88715110 Scale: 1/8"=1'-0"

1200 Artesia Blvd. Ste 300A
Hermosa Bch., California
90254 (310) 379-8222

GWC ARCHITECTS

A4.2B
HC

MULTI-USE